
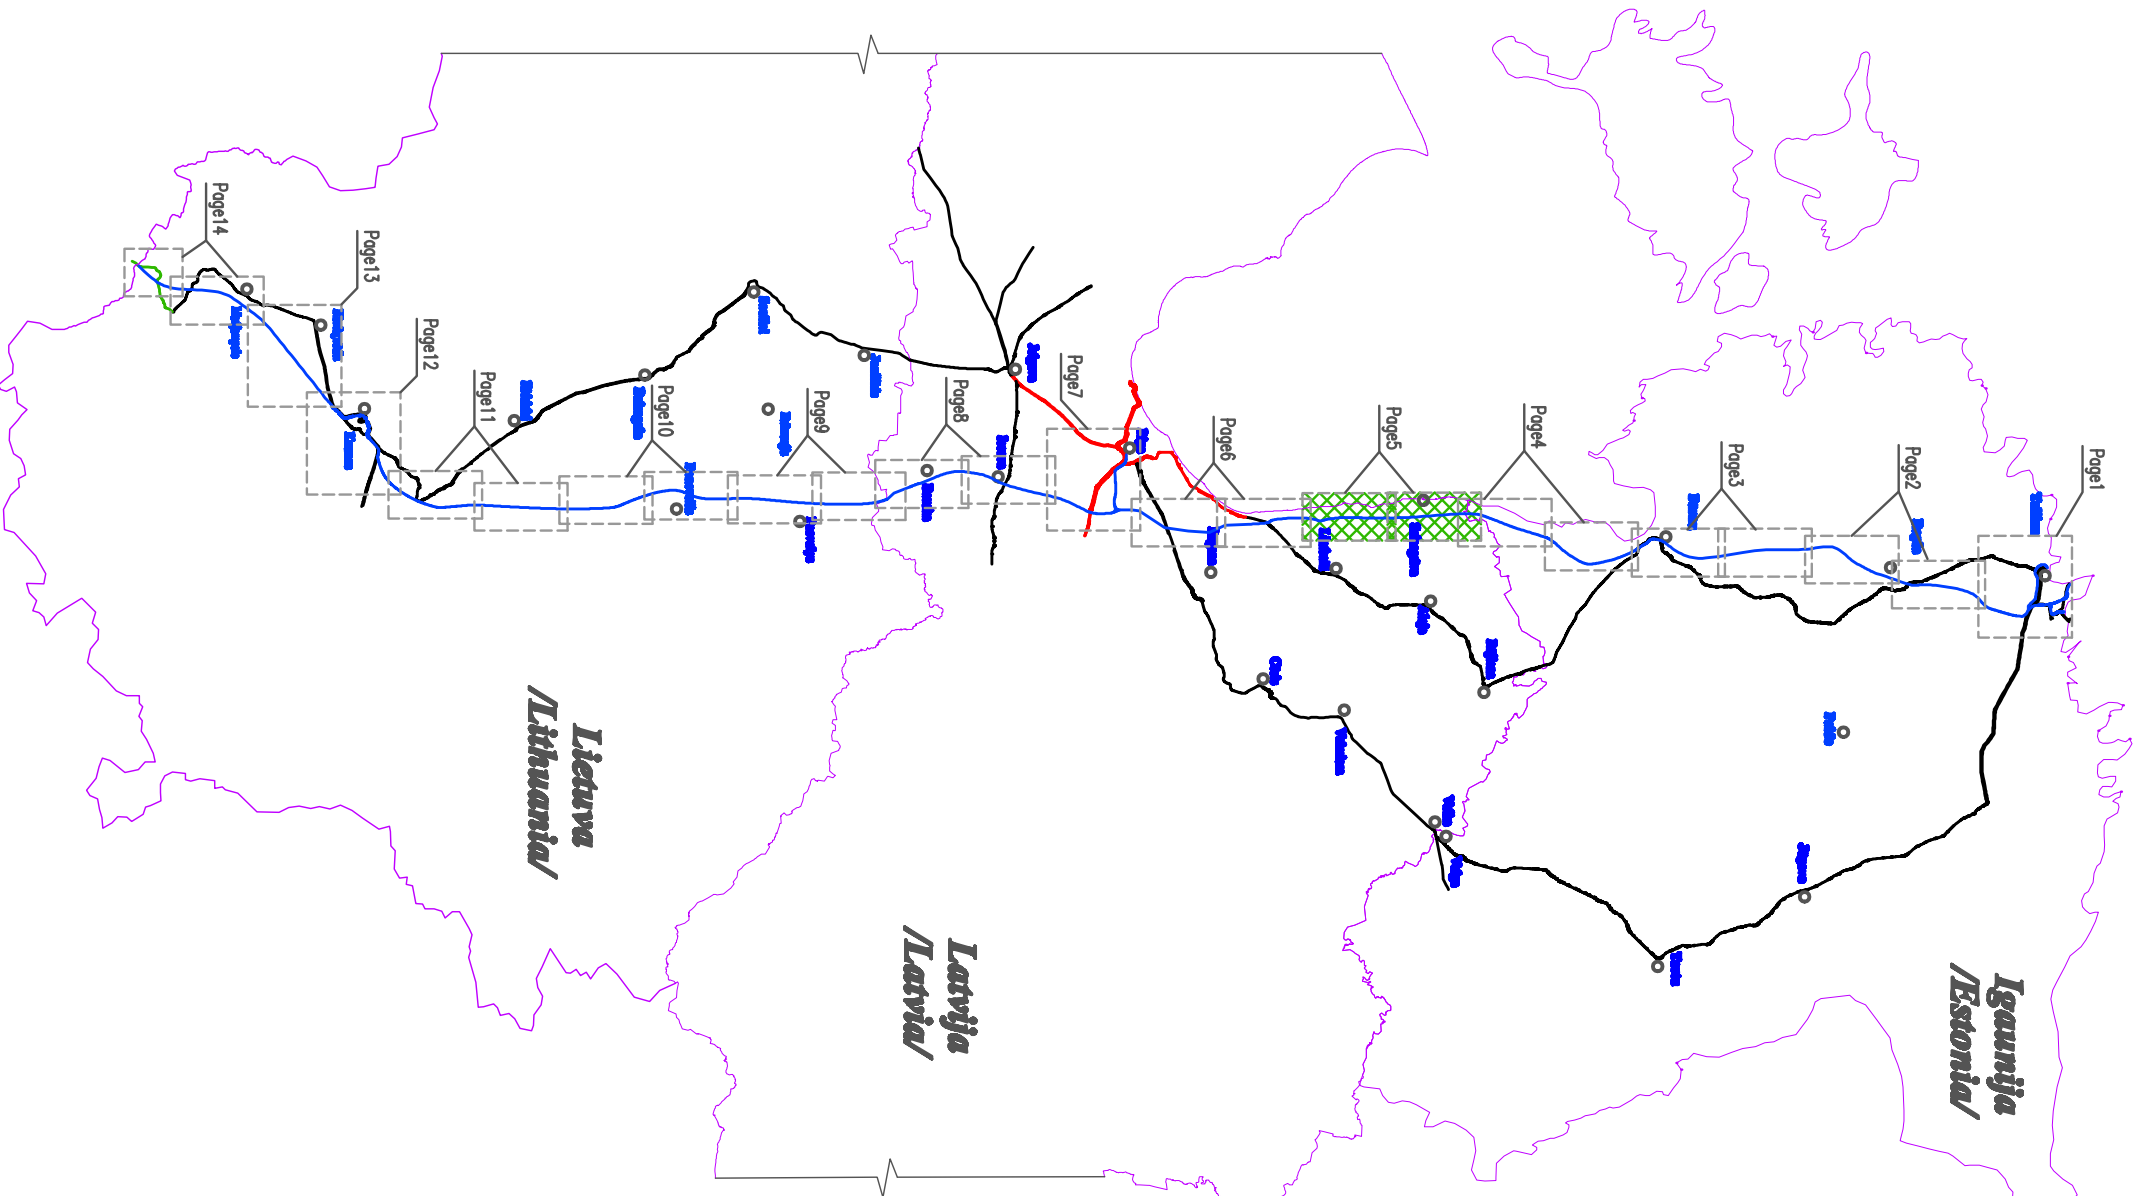


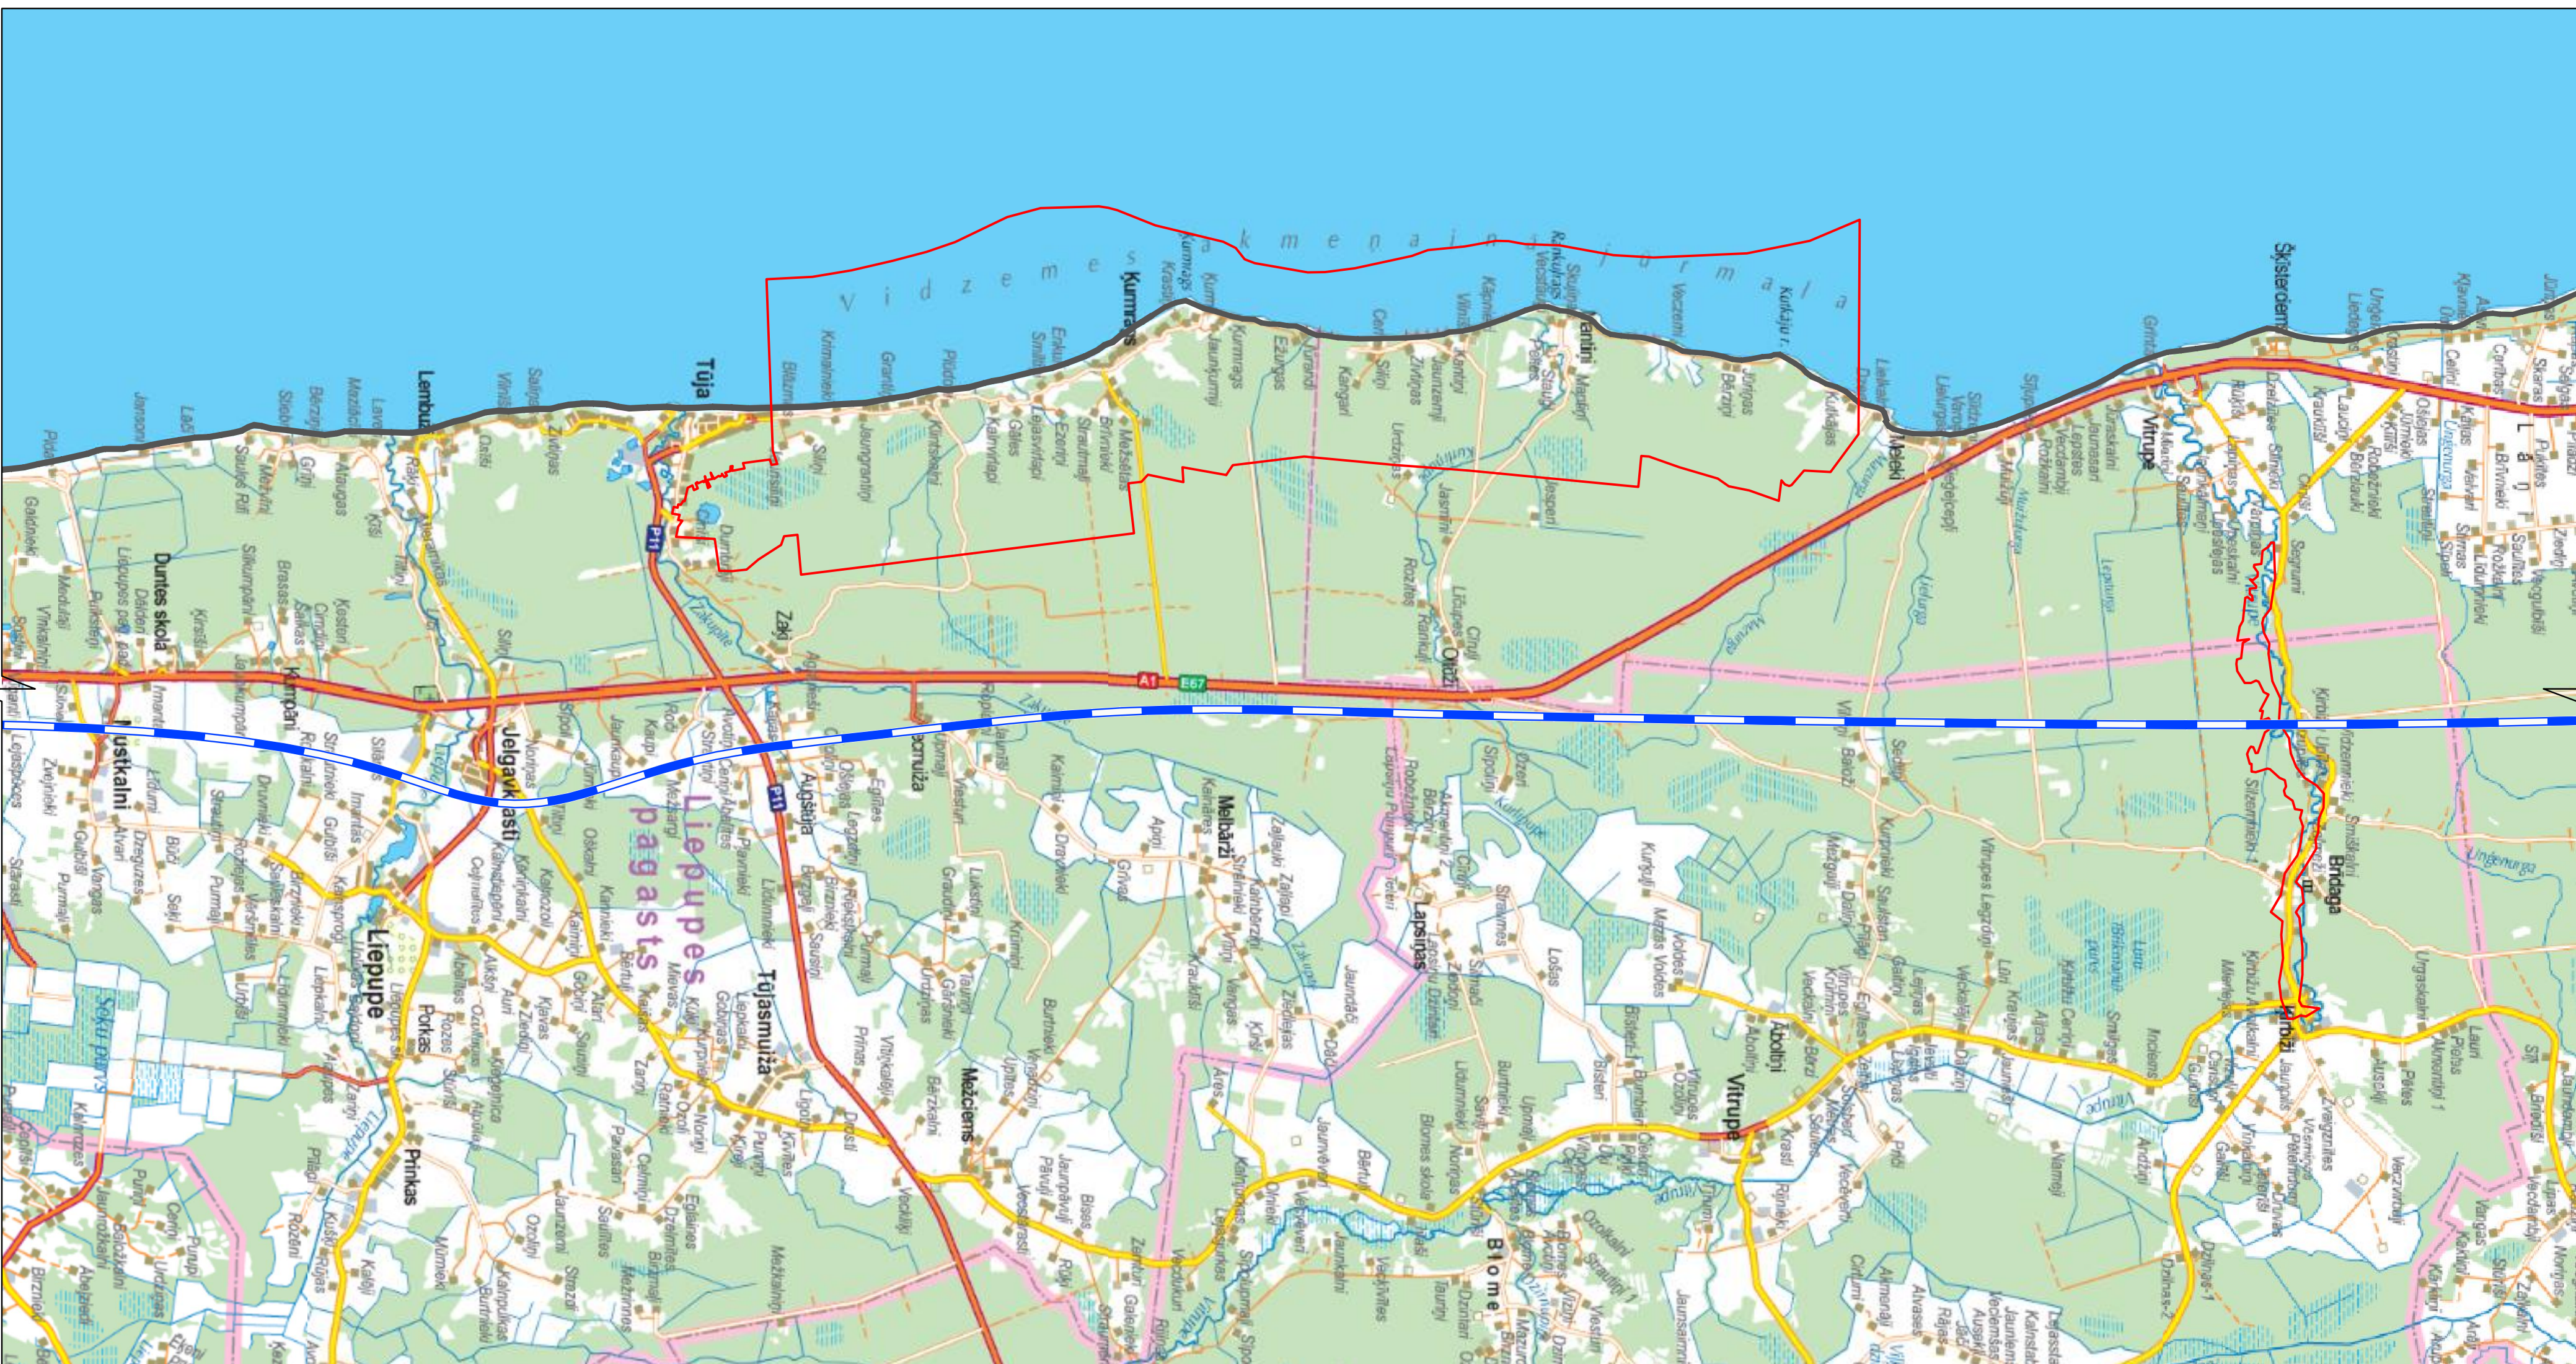

<u>Legend</u>	
Existing 1520mm gauge single track line without electricity	
Existing 1520mm gauge single track line with electricity	
Existing 1520mm dual track line without electricity	
Existing 1520mm dual track line with electricity	
Existing 1435mm gauge single track line	
New 1435mm dual track line	
New 1435mm gauge single track line with an alignment independent of the existing 1520mm gauge single track line without electricity	
New 1435mm gauge single track line with an alignment independent of the existing 1520mm gauge single track line with electricity	
New 1435mm gauge single track line with an alignment independent of the existing 1520mm gauge double track line without electricity	
New 1435mm gauge single track line with an alignment independent of the existing 1520mm gauge double track line with electricity	
Stations	
Logistics/Intermodal terminals	
Maintenance facilities	

[illegible]